



**Revision Notice:**

This drawing is not the latest version for the product.  
Minor component modifications are forthcoming,  
but user impact will be negligible.  
Updated drawings expected in November 2023.

ca 5° ANGLE FOR DRAINAGE

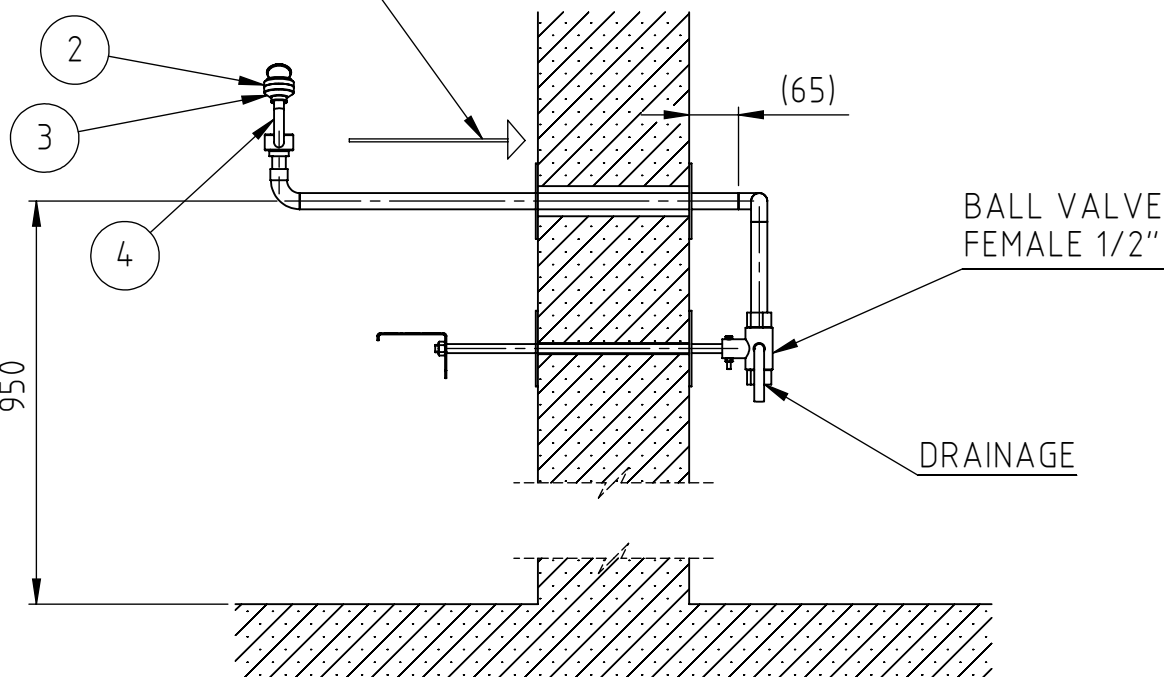

NOTE!  
PLEASE ADVISE  
WALL THICKNESS

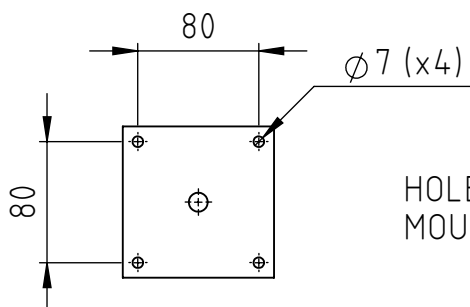

HOLE PATTERN FOR  
MOUNTING PLATE

## Spare parts list

1	KNV 538	Complete valve package
2	KND 507	Spray head
3	KND 508	Filter for spray head
4	KND 512	Eye/face wash outlet
5	KND 545	Emergency sign

**Krusman**

+46 (0)21 14 92 00  
www.krusman.com

Ritad/Drawn MRT  
Kontr./Checked  
Godk./Approved  
Skala/Scale 1:10  
EYE WASH 821 3871  
INSTALLATION DRAWING

Vyplacering  
E  
Proj. method

Vikt (kg)  
Weight (Kg)

Datum Date 2011-08-24 No. Rev

Format Ritn.nr/Drawing No.

A4

Blad Sheet 1 av of 1