
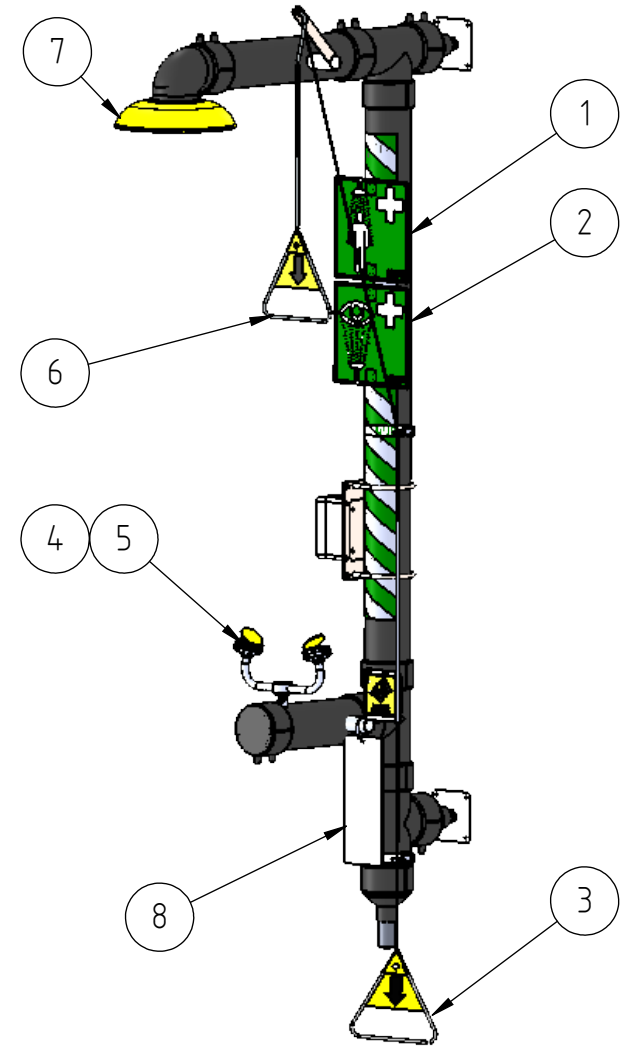
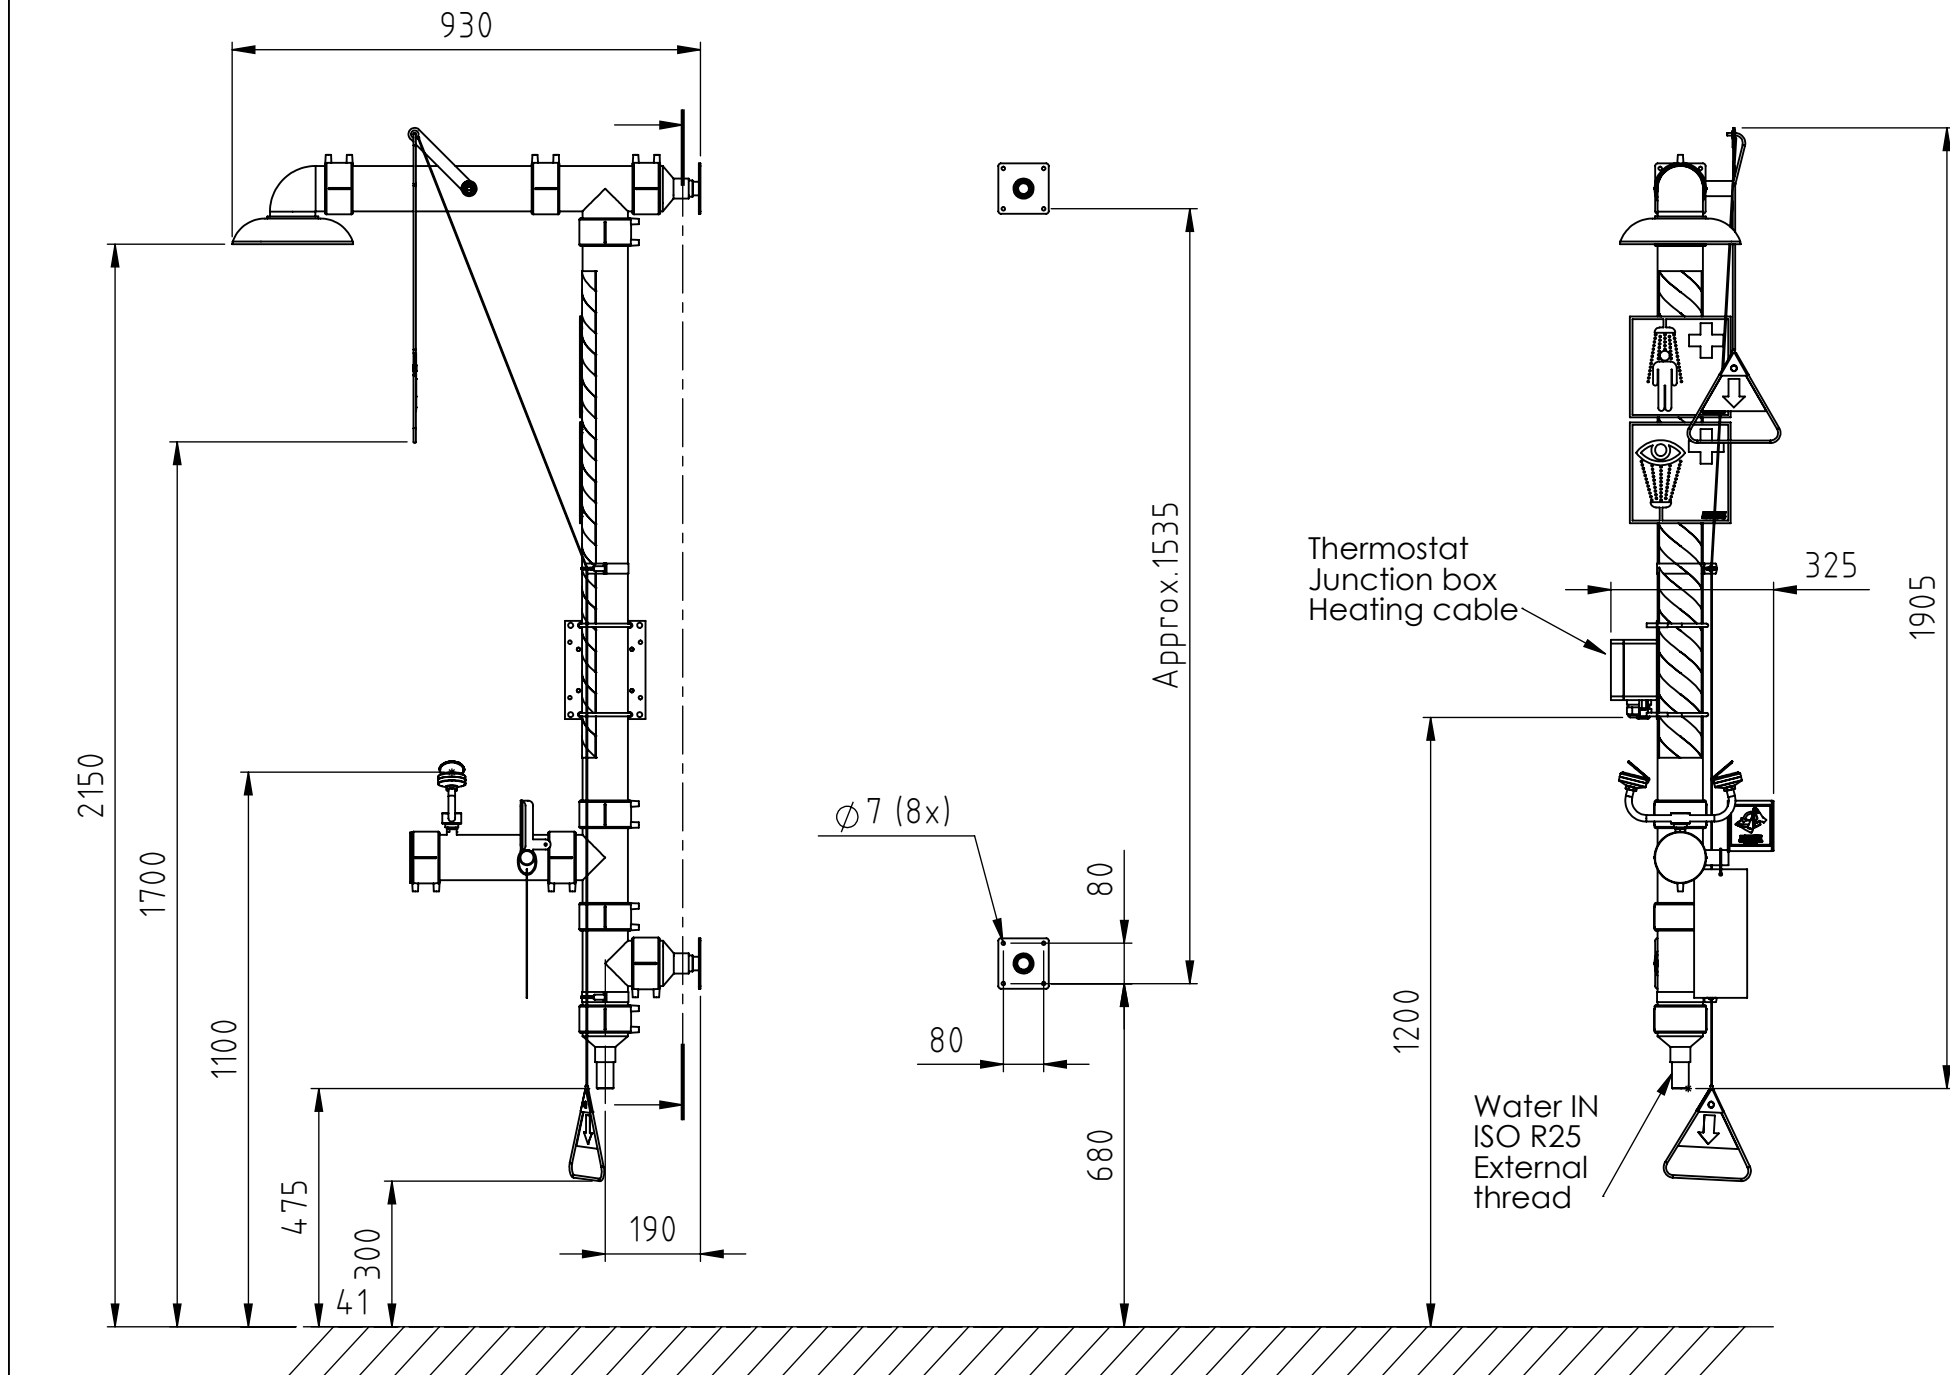



This document must not be copied without our written permission, and the contents thereof must not be imparted to a third party nor be used for any unauthorized purpose. Contravention will be prosecuted.

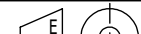

General information:
Power consumption 230 VAC, 50Hz, 6A

8	1	KND549	Control card
7	1	KND530	Shower head, stainless steel
6	1	KND532	Pull rod, stainless steel
5	2	KND508	Filter to spray head, 14 litres/minute
4	2	KND507	Spray head, 14 litres/minute
3	1	KND540-100	Pull rod for disabled person
2	1	KND545	Emergency sign, eye wash
1	1	KND547	Emergency sign, shower
Pos	Quantity	Order number	Description

Owner	Prepared by MM	Approved by DK	Date 2017-10-23	Scale 1:15	
	Title Emergency shower 3891 Insulated and heated combination shower Installation drawing			Drawing No. R3891	
				Rev. 2	Sheet 1 (1)

Revision Notice:
This drawing is not the latest version for the product.
Minor component modifications are forthcoming,
but user impact will be negligible.
Updated drawings expected in November 2023.

1	Drawing updated	2019-05-22	MM
Rev.	Description	Date	Sign.